

# BAYSHORE

DIVISION NO. 6


LINCOLN COUNTY OREGON  
LOTS 2&3, SEC 18, T13S, R11WMM

DATE: APRIL 17, 1965

SCALE IN FEET



GRAPHIC SCALE  
△ CONCRETE MONUMENT

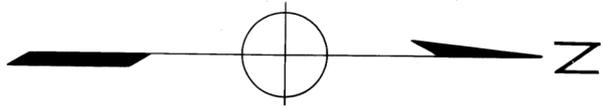

### ACKNOWLEDGMENT

STATE OF Kan ss  
COUNTY OF King

On this 17th day of May, 1965  
Before me personally appeared A. J. McMillan, who, being duly sworn, did say that he is the Attorney-in-fact for Nokha M. Smith, A. J. Hutton, Jr., Lawrence C. Angell, J. D. Hone, James J. Magnus, and Glen Corning, and the other partner with them in Bayshore, and that he executed the foregoing instrument by authority of and in behalf of said principals and as their partner and for himself individually; and he acknowledged the said instrument to be the free and voluntary act of said principals, the partnership of Bayshore, and himself individually.

IN WITNESS WHEREOF, I have hereunto set my hand and affixed my official seal the day and year last above written.

James O. Patterson  
Notary Public in and for the  
State of Washington  
My Commission Expires 7-1-67

### DEDICATION

KNOW ALL MEN BY THESE PRESENTS that Frank H. Hilton and Eugene A. Hilton, his wife, and Bayshore, a co-partnership, do hereby make, establish and declare the annexed map a true and correct map and plat of BAYSHORE, DIVISION NO. 6, as described in the accompanying Surveyor's Certificate. All lots are of the dimension shown on said map and all streets of the width as set forth, and said co-partnership, do hereby dedicate to the use of the public forever all streets shown on said plat.

IN WITNESS WHEREOF said Frank H. Hilton and Eugene A. Hilton, and Bayshore have hereunto set their hands and seals this 17th day of May, 1965

Frank H. Hilton  
Eugene A. Hilton  
Parties and Attorney in Fact

### ACKNOWLEDGMENT

STATE OF OREGON ss  
COUNTY OF Washington

Before me personally appeared the above named Frank H. Hilton and acknowledged the foregoing instrument to be his free and voluntary act.

David C. Frank  
Notary Public in and for the  
State of OREGON  
My Commission Expires 2-26-69

### SURVEYOR'S CERTIFICATE

I, A. J. McMillan, being first duly sworn, depose and say that I have correctly surveyed and marked with appropriate monuments the land represented on the map of Bayshore, Division Number 6, that the initial point of U. S. Highway 101 and the South boundary of Bayshore Drive, Bayshore, Division Number 1, said point being  $S 19^{\circ} 29' 45'' E 2458.00$  ft. from the Section Corner common to Sections 7 and 18, Township 13 S, Range 12 WMM, and sections 12 and 13, Township 13 S, Range 12 WMM. The property platted is described as follows: Beginning at the initial point; thence  $S 4^{\circ} 40' 15'' W 297.02$  ft. along the West boundary of U. S. Highway 101; thence  $S 4^{\circ} 40' 15'' W 775.30$  ft. along the West boundary of U. S. Highway 101; thence  $N 89^{\circ} 31' 25'' E 630.58$  ft.; thence  $S 0^{\circ} 52' 20'' W 545.97$  ft.; thence  $N 89^{\circ} 07' 40'' W 340.44$  ft.; thence  $N 13^{\circ} 13' E 702.17$  ft.; thence  $N 1^{\circ} 19' 15'' E 76.55$  ft.; thence  $N 85^{\circ} 00' E 630.58$  ft.; thence  $N 72^{\circ} 00' W 120.00$  ft.; thence  $N 18^{\circ} 00' E 11.54$  ft.; thence  $326.13$  ft. on a curve to the right with a central angle of  $72^{\circ} 00'$  and a radius of  $260.00$  ft.; thence East  $500.20$  ft. to the initial point.

SUBSCRIBED AND SWORN to before me this 17th day of May, 1965.


James O. Patterson  
Notary Public in and for the  
State of Washington  
My Commission Expires 7-1-67

### ACKNOWLEDGMENT

STATE OF CAIF ss  
COUNTY OF Alameda

Before me personally appeared the above named Eugene A. Hilton and acknowledged the foregoing instrument to be his free and voluntary act.

Richard L. Jensen  
Notary Public in and for the  
State of California  
My Commission Expires 7-1-68

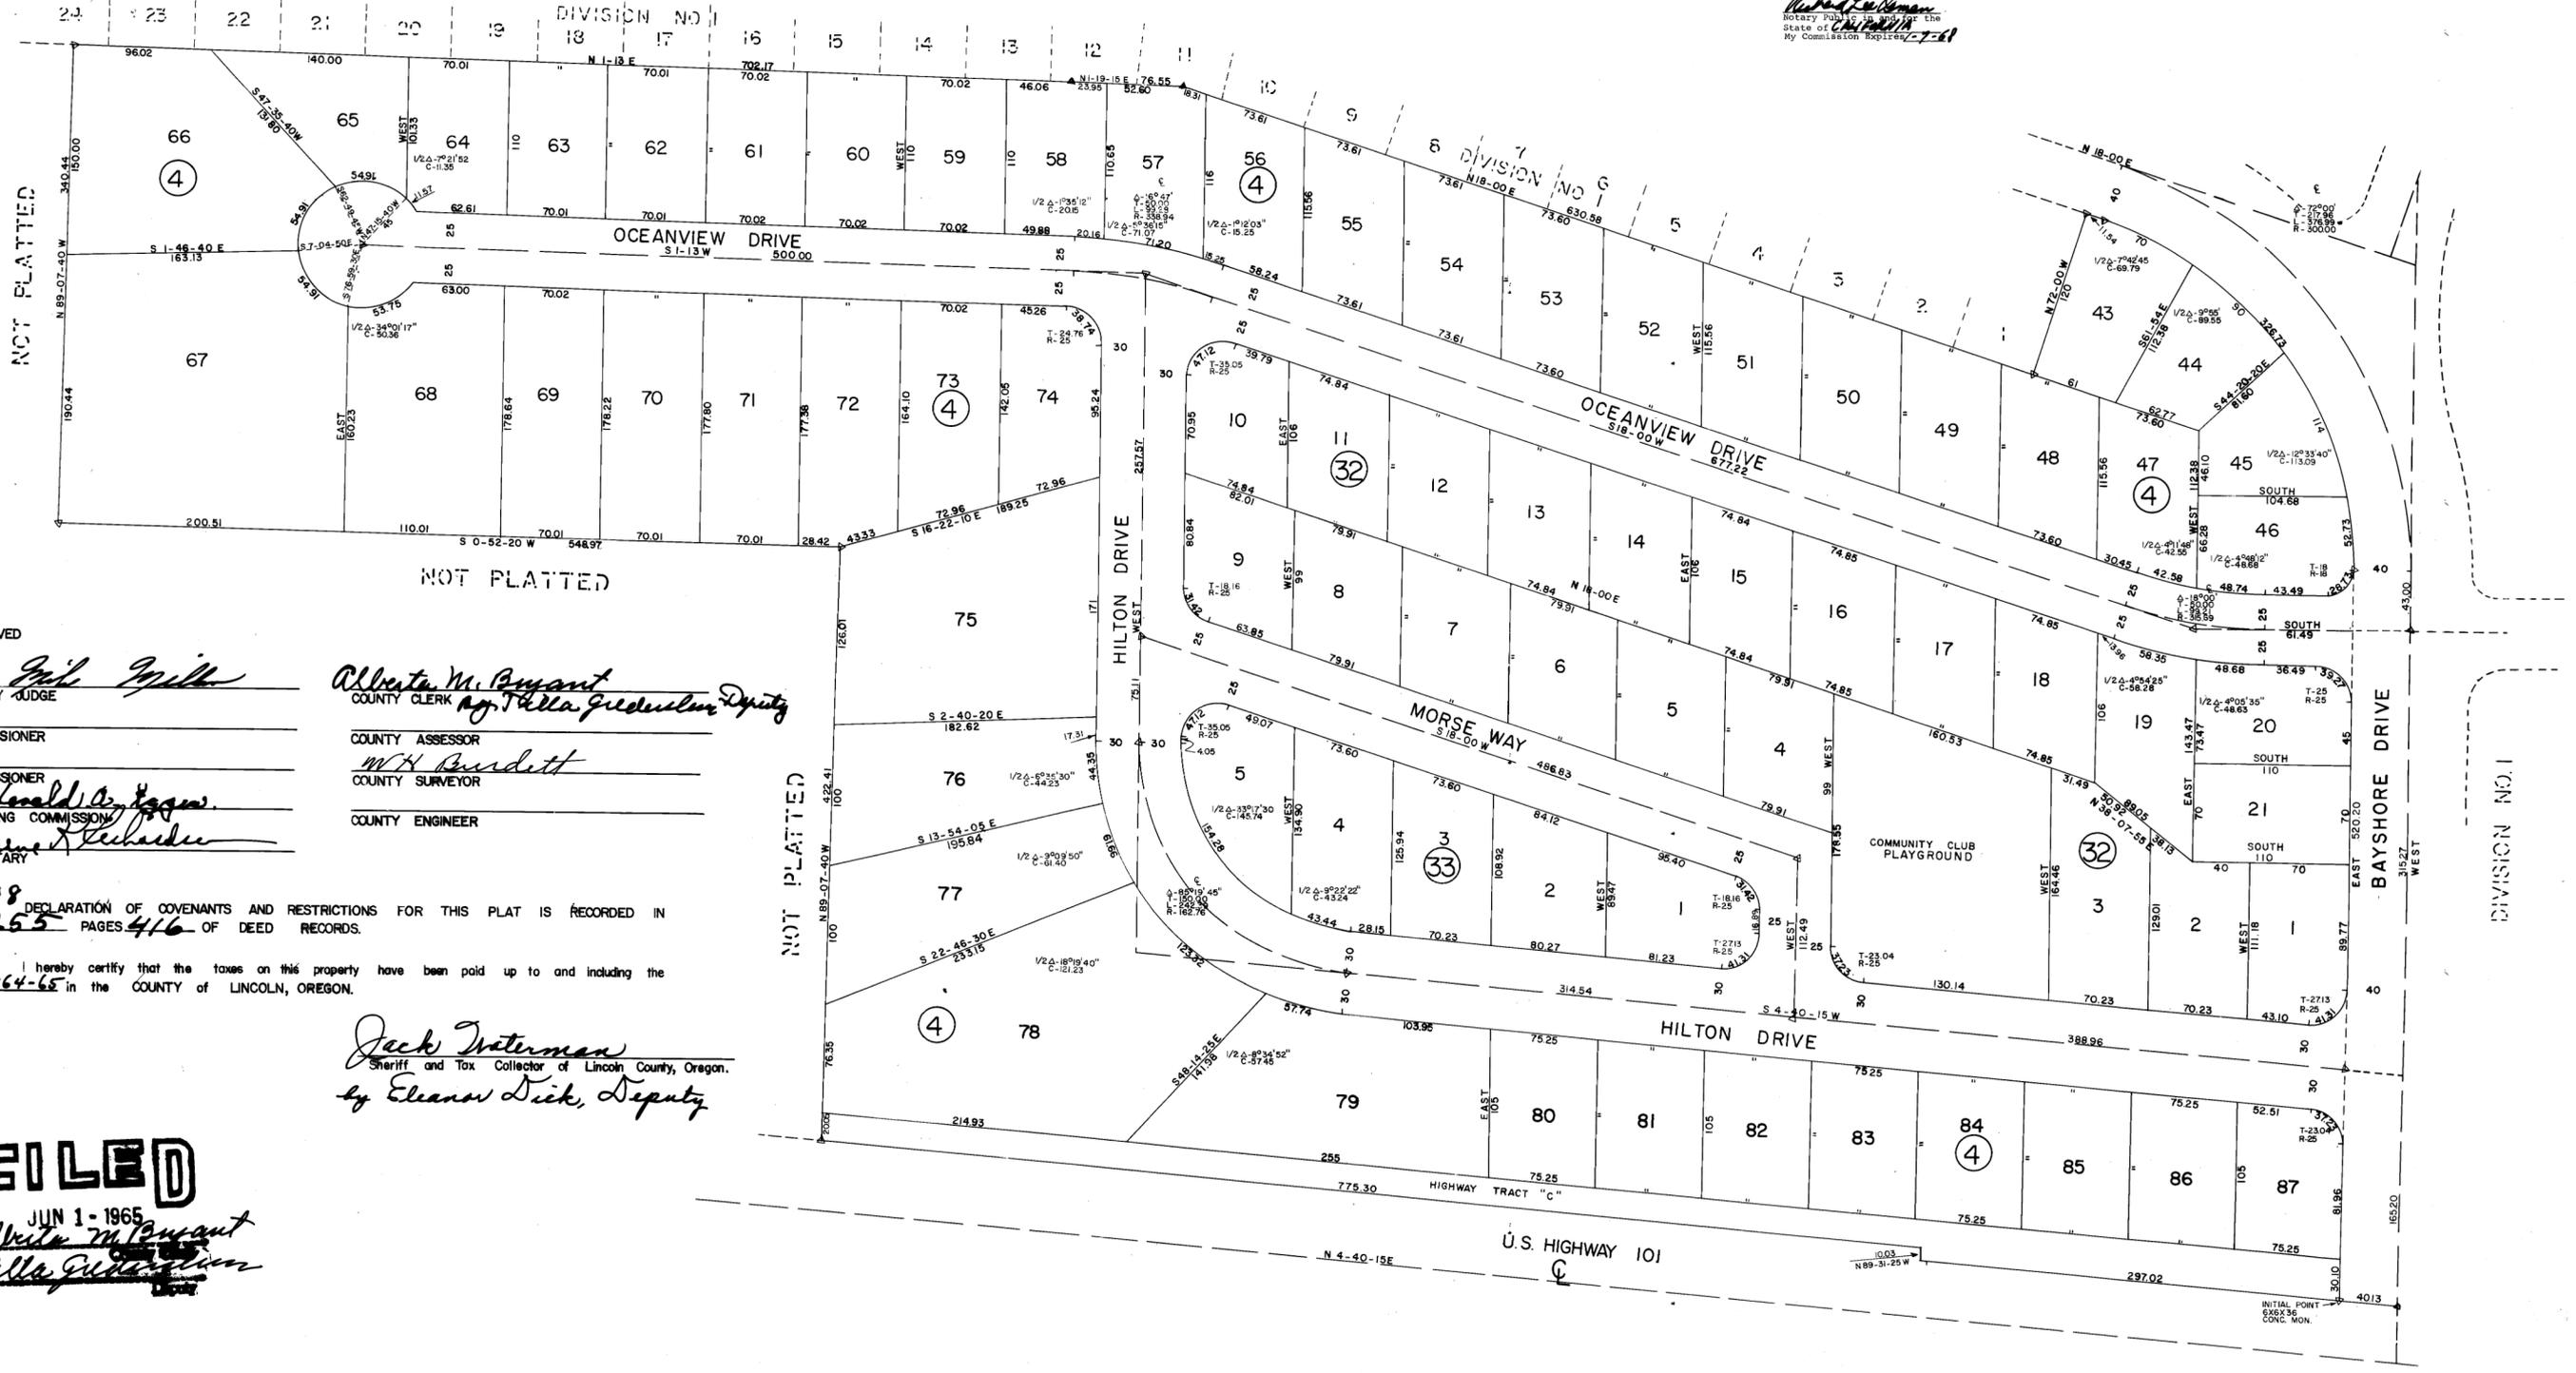

APPROVED  
Phil Miller  
COUNTY JUDGE  
COMMISSIONER  
COMMISSIONER  
PLANNING COMMISSION  
SECRETARY

Alveta M. Bryant  
COUNTY CLERK  
Myrta F. Fredericks Deputy  
COUNTY ASSESSOR  
W.H. Burdett  
COUNTY SURVEYOR  
COUNTY ENGINEER

DECLARATION OF COVENANTS AND RESTRICTIONS FOR THIS PLAT IS RECORDED IN BOOK 255 PAGES 416 OF DEED RECORDS.

I hereby certify that the taxes on this property have been paid up to and including the year 1964-65 in the COUNTY of LINCOLN, OREGON.

Jack Waterman  
Sheriff and Tax Collector of Lincoln County, Oregon.  
by Eleanor Dick, Deputy

**FILED**  
JUN 1 - 1965  
Alveta M. Bryant  
Myrta F. Fredericks

**NOTICE  
REGARDING  
CERTAIN DISCRIMINATORY RESTRICTIONS, IF APPLICABLE**

*Omitted from the attached document is any covenant or restriction that is based upon, but not necessarily limited to, race, color, religion, sex, sexual orientation, familial status, marital status, disability, handicap, national origin, ancestry, source of income, gender, gender identity, gender expression, medical condition or genetic information, as set forth in applicable state or federal law, except to the extent that such covenant or restriction is permitted by applicable law.*

Appendix # 6

DOC 255 PAGE 416

DECLARATION OF COVENANTS AND RESTRICTIONS

KNOW ALL MEN BY THESE PRESENTS that FRANK H. HILTON and EMOGENE A. HILTON, husband and wife, and BAYSHORE, a co-partnership of A. J. McMILLAN, MOKSHA W. SMITH, A. J. HUTTON, JR., GLEN CORNING, LAWRENCE C. ANGELL, J. D. HOME and J. J. MAGNUS, who are herein-after collectively referred to as "declarants" do hereby declare as follows:

WHEREAS declarants are the fee owners and contract purchasers respectively, of certain real property located in Lincoln County, State of Oregon, all lots and tracts within the plat of BAYSHORE DIVISION NO. 6, according to the plat thereof on record in the office of the County Clerk of Lincoln County, Oregon, hereinafter referred to as "said property" and

WHEREAS declarants desire to subject said property to the restrictions, covenants, conditions, reservations, easements, liens and charges hereinafter set forth, each and all of which is and are for the benefit of said property and for each owner thereof, and shall inure to the benefit of and pass with said property as covenants running with the land, and each and every parcel thereof, and shall apply to and bind the successors in interest, and any future owners thereof, this Declaration of Covenants and Restrictions being for the purpose of keeping said property desirable, uniform and suitable in architectural design and use as hereinafter specified; and

WHEREAS the power to enforce said restrictions, covenants, conditions, reservations, easements, liens and charges is to reside in Bayshore Beach Club, Inc., its successors and assigns, a non-profit corporation to be organized under the laws of the State of Oregon; now, therefore

DECLARANTS HEREBY DECLARE that the above described property is and shall be held and conveyed upon and subject to the restrictions, covenants, conditions, reservations, easements, liens and charges hereinafter set forth. No property other than that described above shall be deemed subject to this Declaration unless and until specifically made subject thereto. Declarants, or their successors or assigns, may from time to time subject additional real property owned by them, contiguous to any of the said property above, described, to the restrictions set forth by appropriate reference thereto. This Declaration is intended to replace any and all covenants and conditions to which the said property has heretofore been subjected, and to that and all covenants and conditions heretofore made affecting the said property are hereby declared null and void.

, ARTICLE I

General Purpose of Conditions

The said property is being subjected by this Declaration to the restrictions, covenants, conditions, reservations, easements, liens and charges hereby declared to issue to the best use and the

most appropriate development of each building site thereof; to protect the owners of building sites against such improper use of the surrounding building sites as will depreciate the value of their property, to preserve, so far as practicable, the natural beauty of said property, to guard against the erection thereon of poorly designed or proportioned structures and structures built of improper or unsuitable materials, to obtain harmonious color schemes; to insure the highest and best development of said property, to encourage and secure the erection of attractive homes thereon with appropriate locations thereof on building sites; to secure and maintain proper setbacks from streets, and adequate free spaces between structures; and in general to provide for a high type and quality of improvement of said property, and thereby to enhance the value of investments made by purchasers of lots thereon. ♡

ARTICLE II

Covenants and Restrictions

1. Land Use. All lots, tracts and parcels of the said property shall be used only as herein set forth and zoned; and such designated usage can be changed only by the approval of Bayshore Beach Club, Inc., through its Architectural, Planning and Zoning Committee, hereinafter called the "Planning Committee", as provided in the Articles of Incorporation and By-Laws of said corporation. All lots and blocks of the plat of Bayshore Division No. 6 shall be used only for single family residence, except that Lots No. 78 through No. 87, Block No. 4, may be used for commercial purposes, except that Lots No. 67 through Lot No. 77, Block No. 4, Lots No. 1 through Lot No. 9, Block No. 32, and Lots No. 1 through Lot No. 5, Block No. 33 may be used for duplex residences, subject to prior written approval of the Planning Committee. Except for such lots, tracts or parcels as are specifically designated upon the said plat for community recreational purposes, and except that nothing mentioned in this Declaration shall be construed to prevent any of the Declarants, or their successors or assigns, from erecting and maintaining, or authorizing the erection and maintenance of structures and signs for the development and sale of said property while the same or any part thereof is owned by any of the Declarants, their successors or assigns.

2. Architectural Control. No permanent structure or building shall be placed or erected upon any lot or tract or parcel of the said property which does not conform to Lincoln County building regulations and the requirements of the Planning Committee. No building shall be erected, placed or altered upon any lot, tract or parcel of the said property until the construction plans and specifications have been submitted to and approved in writing by the said Committee prior to the commencement of any construction. The work of construction of all buildings and structures shall be prosecuted diligently and continuously from commencement of construction until exteriors of such buildings and structures are completed and painted or otherwise suitably finished and within six months of commencement. All buildings and structures shall be new construction and no limitations of any materials shall be used for exterior finish, which shall be of wood, stone, brick, glass, steel, concrete, or a like material.

3. Building Size Limitations. No dwelling, or other building, shall be permitted on any lot wherein the ground floor area of the structure shall be less than 850 square feet. No dwelling, or other building, shall exceed a maximum height of fifteen feet from the original grade, except Lots No. 67 through No. 87, Block 4, Lots No. 1 through No. 3, Block No. 32 and Lots No. 1 through No. 5, Block No. 33, which shall not exceed a maximum height of 25 feet from the original grade without written approval from the Planning Committee.

4. Trees, Shrubbery and Planting. No trees, hedges, shrubbery or plantings of any kind whatsoever in excess of six feet in height shall be placed, planted or maintained on any of the said property, nor shall any such tree, hedge, shrub or planting be allowed to grow in excess of such height, without written permission of the Planning Committee: Provided, that nothing in this covenant shall be deemed to apply to the original natural trees, shrubbery, and growth in their original location upon the said property.

5. Setbacks. No building shall be located on any lot nearer than 20 feet to the front lot line, nor nearer than 5 feet to any side street line or interior property line: Except that a garage may be located within one foot of any rear or side property line. For the purpose of this covenant, eaves, steps and open porches shall not be considered as a part of a building: Provided, however, that this shall not be construed to permit any portion of any structure or building upon one lot to encroach upon or over another lot not held in the same ownership.

6. Minimum Lot Size. No dwelling shall be erected or placed on any lot having an area of less than 7,500 square feet, in accordance with the regulations of the Lincoln County Planning Committee.

7. Cuts and Fills and Utility, Sewerage and Drainage Easements. The right is reserved to construct and maintain public utilities on the streets and roads of the plat either above or below ground and to make all necessary slopes for cuts or fills upon the lots shown on the plat in the original grading of said streets or roads, together with the right to drain the streets or roads over or across any lot or lots where water may take a natural course; and declarants further reserve perpetual easement five feet wide under, over and across the rear and sides of each lot, within contiguous and parallel to the rear and side lot lines thereof, for the purpose of placing, laying, erecting, constructing, laying, erection, and operating, or of authorizing the placement, laying, erection, construction, maintenance and operation of utilities and sewerage and drainage systems. No change in the natural drainage shall be made by any lot owner without prior approval from the Planning Committee.

8. Nuisances. No noxious or offensive activity shall be carried on upon any of the said property, nor shall anything be done thereon which may be or become an annoyance or nuisance to the neighborhood.

2. Habitation of Temporary Structures. No structure of a temporary character, basement, tent, shack, garage, or any other outbuilding shall be used on any lot at any time as a permanent or seasonal residence or dwelling, except under a temporary written permit which may be granted upon specific time limitation of such use, in the discretion of the Planning Committee.

10. Boat and Trailer Storage. No boat, boat trailer, travel trailer, camp trailer, house trailer, or any similar property shall be stored on any of the said property without prior written approval of the Planning Committee.

11. Laundry. All drying of wash must be done in an area provided for this purpose by the Planning Committee, except that a folding drying rack not more than four feet in height may be placed at the rear of any lot, and shall be stored when not in use.

12. Radio and Television Antennas. No television or radio antennae or towers may be erected or maintained anywhere upon said property without prior written consent of the Planning Committee.

13. Livestock. No animals, livestock or poultry of any kind shall be raised, bred or kept on any of said property, except that dogs, cats and other household pets may be kept provided they are not kept, bred or maintained for any commercial purpose.

14. Refuse. No lot shall be used or maintained as a dumping ground for rubbish, refuse or garbage. Garbage or other waste shall not be kept excepting in sanitary containers. All incinerators and other equipment for the disposal or storage of such matter shall be kept in a clean and sanitary condition, and all incinerators shall be approved before installation or use by the Planning Committee.

15. Sewerage Systems. No individual sewage disposal system shall be permitted on any lot or upon any of the said property unless the system is designed, located and constructed in accordance with the requirements, standards and recommendations of the Lincoln County Public Health Authorities. Approval of such system as installed shall be obtained from such authorities and the Planning Committee. All septic tanks shall have a minimum capacity of 750 gallons.

16. Oil Drilling. Oil drilling, oil development operations, refining, mining operations of any kind, or quarrying, shall not be permitted upon, in or under any of the lots. Notwithstanding the restrictions set forth in the preceding sentence, Declarants may carry on such restricted activities, in their discretion.

17. Ground Cover. No person shall strip, remove or destroy ground cover, grass and the like, whether natural or otherwise, from or upon said property. Except as may be necessary in the construction of a dwelling and its appurtenances, and with the proviso that upon such completion of construction such cover or landscaping approved by the Planning Commission and having at least equal soil

stabilization qualities shall be replaced in areas not occupied by such dwelling and/or appurtenances by the owner at his own expense. This paragraph is in no way limited or qualified by the rights of the Club under paragraph 3 of Article III hereof.

18. Sale or Lease. None of the said property shall be occupied, leased, rented, conveyed or otherwise alienated, nor shall the title or possession thereof pass to another without the written consent of the Membership Committee of Bayshore Beach Club, Inc., except that the said Membership Committee cannot withhold such consent if the majority of the owners of the ten lots of the said property most immediately adjacent to the lot in question file with the said Committee their written consent to the change in possession or ownership desired; and except that one taking by devise or inheritance shall need no such consent but shall take subject to the restrictions of this Declaration; and except that said property may be mortgaged or subjected to judicial sale, provided that no purchaser at any judicial sale shall have the right to occupy, lease, rent, or convey or otherwise alienate said property, or any lot thereof, without the consent of the said Membership Committee unless the need therefor be obliterated by consent of adjacent owners as hereinbefore provided. Notwithstanding the consent requirements hereinbefore set forth, no owner of any lot of the said property, except declarants, shall sell said lot to one not a lot owner within the said property without first giving written notice to the said Membership Committee at least 90 days in advance of any such contemplated sale which notice shall constitute an offer of first refusal to Bayshore Beach Club, Inc., and declarants so long as they own any of the said property, to purchase the said lot upon the same terms and at the same price being offered to any outsider. If the offer made by said notice is not accepted in writing within thirty days from the receipt thereof the sale may be concluded to any outsider at the same price and terms subject to the consent provisions hereinbefore stated.

#### ARTICLE III

##### BAYSHORE BEACH CLUB, INC.

1. Membership. The owner of each lot of the said property shall be a member of Bayshore Beach Club, Inc. Each member shall be entitled to one vote for each lot owned by or held under contract of sale to him, but no more than one vote per lot shall be cast regardless of the number of owners thereof.

2. Dues and Assessments. For the purpose of financing the activities of the Club, it is hereby declared that all the lots within the said property may be annually assessed or charged at an initial rate not to exceed four mills per square foot based upon the minimum sized lot of 5,000 square feet, which ordinary annual assessment may be referred to as 'annual dues' and computed upon the aforesaid basis will amount to \$20 per lot initially. The annual millage rate may be increased in any one year in an amount not to exceed two mills over the rate in effect for the year

immediately preceding. The annual assessment (or dues) and the rate thereof shall be imposed only by the affirmative vote of a majority of the Board of Directors of the Club, for each year after the initial year ending June 30, 1964, for which initial year the said assessment rate has been fixed hereby, and in the By-Laws of the Club. Such annual assessment, or dues, and the rate thereof shall be fixed by the Board of Directors at its meeting held in connection with the annual meeting of the members of the Club to be held each year in May, and shall be due and payable on or before the 30th day of June succeeding, and if not then paid shall thereafter be delinquent and bear interest at the rate of 6% per annum. Upon becoming delinquent such assessment or dues shall constitute a lien upon the property against which the same was levied, and the Club may file within 120 days after said delinquency a statement of charges or assessments due in the office of the County Clerk of Lincoln County. A release of said lien shall be filed by the Club on payment in full of said dues or assessments. Said lien may be enforced by the Club as may any lien on real property under the law; and if said lien is foreclosed the lot owner shall be liable for the costs and disbursements, including reasonable attorneys fees, of the Club therein, all of which costs, disbursements and fees shall be secured by such lien. The purchasers of the lots within the said property by the acceptance of deeds therefor, whether from declarants or subsequent owners of any of said property, or by the signing of contracts to purchase the same, shall become personally obligated to pay such dues or assessments, including interest, upon the lot or lots purchased or agreed to be purchased by them and shall be subject to the enforcement provisions outlined above.

3. Unkept Lots and Sand Control. The Club shall have the right at all times to enter upon any lot of said property that is vacant or then unoccupied and after reasonable notice to the owner thereof do at the expense of the Club whatever is necessary to control, reduce and/or stabilize by grading, planting or otherwise sand ridges and dunes thereon; and likewise, whether or not sand control is involved, at the expense of the Club to do whatever is reasonably necessary to clean up and maintain the appearance thereof in a condition consistent with that of the other lots within the said property.

#### ARTICLE IV

##### Definitions.

Wherever used in this Declaration, the following terms shall have meaning given them in this Article IV.

1. "Said Property" shall mean all the land encompassed within the plat of Bayshore Division 6, Lincoln County, Oregon.
2. "Declarants" shall mean those declarants signatory to this Declaration and their heirs, assigns, and successors in interest so that it shall be clearly understood that such rights, privi-

leges, and options as are herein reserved to or established for the declarants are subject to assignment and transfer by them to the extent of their individual interests therein, and are in no way to be deemed personal to them alone or terminable by their demise or by such transfer or assignment.

3. "Club" shall mean Bayshore Beach Club, Inc., an Oregon Non-Profit Corporation.

ARTICLE V

General Provisions

1. TERM. These covenants and restrictions are to run with the land and shall be binding on all parties and persons claiming under them for a period of 25 years from the date this Declaration is recorded, after which time said covenants and restrictions shall be automatically extended for successive periods of ten years unless an instrument signed by a majority of the then owners of all lots within the said property has been recorded, agreeing to extinguish or change said covenants and restrictions in whole or in part.

2. Inspection. Authorized representatives of the Club are hereby authorized to inspect any or all of said property at reasonable times for the purpose of aiding in the enforcement of these covenants and restrictions. Any inspection requiring entry into a structure shall be made only during daylight hours and upon 24 hours' notice to the owner or occupant thereof.

3. Enforcement. The Club is hereby charged with the authority and obligation for the enforcement of the terms of this Declaration. Enforcement may be by proceedings in equity or at law against any person or persons violating or attempting or threatening to violate any of the covenants or restrictions hereof, either to restrain such violation or to recover damages. In the event that the Club fails to take appropriate action for the enforcement of the covenants and restrictions hereof within a reasonable time after a violation or threatened or attempted violation is brought to its attention in writing, any person or persons then owning lots within the said property may take such steps in law or in equity as may be necessary for such enforcement. Any damages recovered in such enforcement proceedings shall inure to the benefit of the person or persons damaged by the violation involved. The party prevailing in any such enforcement proceedings whether in law or in equity shall have from his opponent such attorneys' fees as the court may deem reasonable.

4. Severability. Invalidation of any one of these covenants and restrictions or any part thereof by judgment or court order shall in no wise affect any of the other provisions hereof, which shall remain in full force and effect.

5. Transfer of Rights. All the declarants herein shall have the right to transfer their interest in the property at any time.

WA 255 MS 423

of the rights, privileges and options of declarants to the Club. Such transfer or transfers must be in writing, and may be made conditional or revocable by their terms.

5. Amendment of Declaration. This Declaration may be amended at any time by the affirmative vote of a two-thirds majority of the voting power of the Club at any annual meeting or at any special meeting specifically called for that purpose.

7. Insertion in Deeds. The Declarants, their heirs, assigns and successors in interest hereby agree to inform any prospective purchaser or lessee of any of the said property of the existence of this Declaration and the covenants and restrictions herein contained; and further agree that in every deed or lease of said property or any portion thereof a clause reasonably identical to the following shall be inserted: "This real property is subject to the terms and conditions of a Declaration of Covenants and Restrictions dated \_\_\_\_\_, and recorded upon the records of deeds in Lincoln County, Oregon."

IN WITNESS WHEREOF Declarants have hereunto set their hands this 14 day of MAY, 1965.

BAYSHORE, a Partnership


BY [Signature]  
Partner and Attorney in Fact

[Signature]  
Frank H. Hilton

[Signature]  
Eugene A. Hilton

STATE OF OREGON )  
COUNTY OF MULTNOMAH ) SS


May 14, 1965.  
Personally appeared the above named FRANK H. HILTON and acknowledged the foregoing instrument to be his voluntary act.

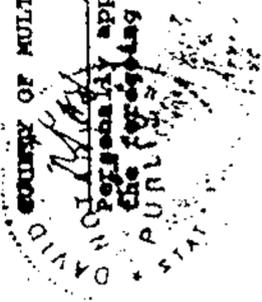

[Signature]  
Notary Public for Oregon  
My Commission expires 2-14-69

STATE OF CALIFORNIA )  
COUNTY OF RIVERSIDE ) SS

May 19, 1965.  
Personally appeared the above named EUGENE A. HILTON, and acknowledged the foregoing instrument to be her voluntary act.

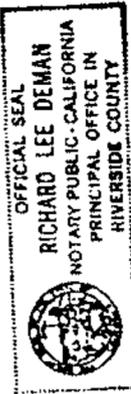

[Signature]  
Notary Public for  
My Commission expires 1-7-71

STATE OF WASHINGTON ) )

SS

COUNTY OF KING ) )

On this 13th day of May, 1965, before me personally appeared A. J. McMillan, who, being duly sworn, did say that he is the Attorney-in-Fact for Moksha W. Smith, A. J. Hutton, Jr., Lawrence C. Angell, J. D. Hone, James J. Magnus and Glen Corning, and the only other partner with them in Bayshore, and that he executed the foregoing Declaration of Covenants and Restrictions by authority of and in behalf of said principals and as their partner and for himself individually; and he acknowledged the said instrument to be the free and voluntary act and deed of said principals, the partnership of Bayshore, and himself individually.

IN TESTIMONY WHEREOF, I have hereunto set my hand and affixed my official seal the day and year last above written.



*Alfred O. Johnson*  
Notary Public in and for the  
State of Washington,  
Residing at Seattle  
My Commission expires July 1, 1967

B 99348

PHOTOSTAT

STATE OF OREGON  
COUNTY OF LINCOLN  
I hereby certify  
that the within instrument  
was received for record on  
the 17th day of June 1965  
at 2:10 o'clock P. M. and  
recorded in Book 255  
on page 316 of said County  
Records, my hand and seal  
of said County affixed this  
17th day of June 1965  
By *Alfred O. Johnson*  
Deputy

mail to -  
Lawrence Angell  
1422 Northern Ave Tower  
Seattle, Washington  
98101  
950 pd. check -



C 49108 MICROFILM

STATE OF DELAWARE  
COUNTY OF LINCOLN, SS.

I hereby certify  
that the within instrument  
was recorded for record on  
25th day of Apr. 1972  
19:53 p.m. in A, B and  
C and in Book 34

1833, record of  
Deeds of said county.  
Witness my hand and seal

Albert M. Bryant  
By Richard Nicholson  
Recorder

Pd. Check \$2.00

BOOK 32 PAGE 1834

AMENDMENT TO DECLARATION OF COVENANTS AND RESTRICTIONS

WHEREAS said Declaration of Covenants and Restrictions was recorded June 1, 1965, in Book 255 beginning at page 416, Deed Records of Lincoln County, Oregon, and

WHEREAS said Declaration of Covenants and Restrictions provided that the same may be amended at any time by the affirmative vote of a two-thirds majority of the voting power of Bayshore Beach Club, Inc., an Oregon non-profit corporation, at any annual meeting or at any special meeting specifically called for that purpose, and

WHEREAS on December 8, 1979, at a duly and regularly called and held special meeting of the members of Bayshore Beach Club, Inc., specifically called for the purpose of amending said Declaration of Covenants and Restrictions as hereinafter set forth, the same was amended as follows: ~~WHEREAS, the original Declaration of Covenants and Restrictions dated May 14, 1965 and recorded June 1, 1965, in book 255, beginning at Page 416, Deed Records of Lincoln County, Oregon, is amended by the following:~~

Article II, Subsection 1

Land Use. All lots, tracts and parcels of the said property shall be used only as herein set forth and zoned, and such designated usage can be changed only by the approval of Bayshore Beach Club, Inc. through its Architectural, Planning and Zoning Committee, hereinafter called the "Planning Committee", as provided in the Articles of Incorporation and bylaws of said corporation. All lots and blocks of the plat of Bayshore Division No. 6 shall be used only for single family residences, except that Lots 78 through 87, inclusive, in Block 4, may be used for commercial purposes, except that Lots 67 through 77, inclusive, in Block 4; Lots 1 through 9, inclusive, in Block 32; and Lots 1 through 5, inclusive, in Block 33, may be used for duplex residences subject to proper written approval of the Planning Committee, except for such lots, tracts or parcels as are specifically designated upon the plat for community recreational purposes%.

Article II, Subsection 2

Architectural Control. No permanent structure or building shall be placed or erected upon any lot or tract or parcel of the said property which does not conform to Lincoln County building regulations and the requirements of the Planning Committee. No building shall be erected, placed or altered upon any lot, tract or parcel of the said property until the construction plans and specifications have been submitted to and approved in writing by the said Planning Committee prior to the commencement of any construction. The work of construction of all buildings and structures shall be prosecuted diligently and continuously from commencement of construction until exteriors of such buildings and structures are completed and painted or otherwise of commencement. All buildings and structures shall be new construction and no imitations of any material shall be used for exterior finish, which shall be of wood, stone, brick, glass, steel, concrete or a like material, except as otherwise expressly authorized by the Planning Committee. The Planning Committee may, in addition to such other regulations and requirements, impose regulations and requirements requiring an attractive and aesthetically pleasing design for any buildings to be erected and requiring the placement thereof upon the subject property in such a manner as to minimize the impact thereof upon the environment and upon other lands within the subdivision, and particularly adjacent property.

Article II, Subsection 3

Building Size Limitations. No dwelling unit shall be permitted on any lot wherein the total usable living area of the structure shall be less than 850 square feet. The term "primary living area" shall exclude attics, basements, garages and similar areas not generally construed as part of the primary living area. No dwelling shall exceed a maximum height of 15 feet from the original grade without written approval from the Planning Committee.

Article II, Subsection 5

Setbacks. No building shall be located on any lot nearer than 20 feet to the front lot line, nor nearer than 5 feet to any side street line or interior property line, without written approval of the Planning Committee. For the purposes of this covenant, eaves, steps and open porches shall not be considered as part of a building; provided, however, that this shall not be construed to prevent any portion of any structure or building upon one lot to encroach upon or over another lot not held in the same ownership.

Article II, Subsection 6

Minimum Lot Size. No dwelling shall be erected on any lot having an area of less than 5,000 square feet, without express written approval from the Planning Committee.

Article II, Subsection 7

Cuts and Fills and Utility, Sewerage and Drainage Easements. The right is reserved to construct and maintain public utilities on the streets and roads of the plat either above or below ground and to make all necessary slopes for cuts or fills upon the lots shown on the plat in the original grading of said streets or roads, together with the right to drain the streets or roads over or across any lot or lots where water may take a natural course and a perpetual easement is additionally reserved under, over and across the rear five (5) feet of each lot for the purpose of placing, laying, erecting, constructing, maintaining and operating or of authorizing the placement, laying, erection, construction, maintenance and operation of utilities and sewerage and drainage systems. All such easements so reserved may be utilized for public purposes as authorized by the Planning Committee, with the approval of the Board of Directors of the Bayside Beach Club, Inc. No change in the natural drainage shall be made by any lot owner without prior approval from the Planning Committee.

Article II, Subsection 18

Sale or Lease. Delete in its entirety.

Article III, Subsection 2

Dues and assessments. Amended to provide that the rate of interest on delinquent assessments shall be ten percent (10%) per annum rather than six percent (6%) per annum. In all other respects, said Subsection 2 of Article III would remain unchanged.

Unkempt Lots. The Bayshore Beach Club, Inc. shall have the right at all times to enter upon any lot and after reasonable notice to the owner thereof to do whatever is reasonably necessary to return and maintain the appearance thereof to a condition that is clean, neat and otherwise consistent with the high standards expected of all lots within the subdivision and, in addition, to control erosion or any other form of soil instability by grading, planting or any other accepted practice therefor. The foregoing may be carried out at the expense of the Bayshore Beach Club, Inc., but said Bayshore Beach Club, Inc. shall have a lien upon the property, and the owner thereof shall be personally obligated, to provide reimbursement to the Club for the expenses so incurred. Such lien may be enforced in the same manner as provided for in Subsection 2, Article III, relating to collection of dues and assessments. Nothing herein contained shall be construed to excuse the owner from any requirement of or under any other provision of this Declaration of Covenants and Restrictions.

Article V, Subsection 2

Inspection. Delete in entirety.

IN WITNESS WHEREOF, the undersigned, being respectively the president and secretary of the Bayshore Beach Club, Inc. have executed this amendment to Declaration of Covenants and Restrictions on this 4th day of February, 1980.

Wayne Park  
President  
Ernest L. Roth  
Secretary

STATE OF OREGON )  
 ) ss.  
County of Lincoln )

On this 4th day of February, 1980, personally appeared before me the above named WAYNE PARKS and EUNICE L. ROTH, being respectively the president and secretary of the Bayshore Beach Club, Inc., and each having been duly sworn, each did swear and say that the foregoing amendment to declaration of covenants and restrictions was approved by the affirmative vote of a two-thirds majority of the voting power of the Club at a special meeting specifically called for the purpose of approving the same, due and proper notice having been given to each person entitled to vote thereon of the time, date, place and purpose of said meeting, and the nature of the amendments thereto to be considered. The said president and secretary thereupon did, each for himself and not one for the other, acknowledge the foregoing to be his voluntary act and deed.

Maria Jean Edmiston  
Notary Public for Oregon  
My Commission Expires: Feb 14 1982

After Recording,  
Return To:  
Bayshore Beach Club, Inc.  
c/o Claire Edmiston  
P.O. Box 995  
Waldport, OR 97394

UCS 011  
BOOK 110 PAGE 251

STATE OF OREGON ) ss.  
County of Lincoln )  
I, Alberta M. Bryant, County Clerk, in and for said  
county, do hereby certify that the within instru-  
ment was received for record, and recorded in the

record of Deed  
of said county at Newport, Oregon.  
Date: Feb. 11, 1980 A.M. 12:12 P.M.  
Book 110 Page 248

WITNESS my hand and seal of said office affixed.  
ALBERTA M. BRYANT  
County Clerk

By Barbara J. [Signature] Deputy

At check 10.50

73046

GUIDELINES FOR DETERMINATIONS MADE BY  
BAYSHORE BEACH CLUB ARCHITECTURAL, PLANNING AND ZONING COMMITTEE  
GENERAL AUTHORITY AND PURPOSE

As set forth in Protective Covenants, as amended December 8, 1979:

Article II - Subsection 1:

Authority & Purpose a. Zoning is to be enforced by Planning Committee as set forth in each division's covenants or Lincoln County Zoning ordinance, whichever is the more restrictive.

Article II, Subsection 2:

Written Approval a. All buildings and structures to conform to Lincoln County Building Regulations.

Plans to comply with Code

b. All plans and specifications for any improvement to any lot shall be submitted to Planning Committee and approved in writing before commencement of construction.

Exteriors to be completed within 6 months

c. Exteriors to be completed within 6 months.

New Materials

d. All buildings and structures shall be of new materials of wood, stone, brick, glass, steel, concrete or like materials.

Article II, Subsection 3:

Size a. All dwellings shall be a minimum of 850 square feet of useable living area.

Height b. Any height above 15 feet requires written approval of Planning Committee.

c. Height is measured from original grade, 5 feet out from each corner of the building and averaged.

Article II, Subsection 4:

Landscaping a. Trees, plants and shrubs planted shall not exceed (6) six feet in height without written approval of Planning Committee.

Article II, Subsection 5:

Setbacks

- a. Front Yard - 20 feet (Lincoln County Building Code).
- b. Rear Yard - 10 feet (Lincoln County Building Code).
- c. Side Yard - 5 feet (Lincoln County Building Code).
- d. Ocean and Bayfront Lots - 30 feet setback from rear (ocean or bay side) lot line, except for Division I.



Article II, Subsection 6: 3.

- Minimum Lot size
- a. Approval shall be denied for improvements to any lot not conforming to minimum size set forth in Covenants for that division:
- |                      |                                       |
|----------------------|---------------------------------------|
| Division 1 - Minimum | 5,000 square foot lot.                |
| Division 2 - "       | 5,000 square foot lot                 |
| Division 3 - "       | 6,000 square foot lot, only 1 bedroom |
| Division 3 - "       | 6,001 to 7,000, only 2 bedroom        |
| Division 3 - "       | 7,000, only 3 bedroom                 |
| Division 4 - "       | 7,500 square foot lot                 |
| Division 5 - "       | 7,500 square foot lot                 |
| Division 6 - "       | 7,500 square foot lot                 |
| Division 7 - "       | 7,500 square foot lot                 |

Article II, Subsection 8:

- Nuisance or Noxious Activity
- a. No noxious or offensive activity.  
 b. No nuisance to neighborhood.

Article II, Subsection 9:

- 6 months Temporary Living Quarters
- a. Issuance of written permits for self-contained travel trailers or similar vehicle for habitation use during construction only for 6 months will be issued upon written request.

Article II, Subsection 10:

- Boat & Trailer Storage
- a. No boat, boat trailer, travel trailer, camp trailer, or mobile home shall be stored or parked upon any property without prior written approval from the Planning Committee.

Article II, Subsection 11:

- Laundry Drying
- a. Folding drying racks not over 4 feet tall will be permitted in the yard - to be stored inside when not in use.

Article II, Subsection 12:

- T.V. and Other Antennas
- a. There will be no approvals issued for T.V. antennas now that cable is available, and issuance of a permit for a C.B. Antenna will be at the discretion of the Planning Committee. Prior written approval obtained.

Article II, Subsections 1 and 3:

- Commercial Height 15 ft.
- a. Division 3, Lots 26 through 42, inclusive, Block 4;  
 " " " " 1 through 32, inclusive, Block 11;  
 " " " " 1 through 11, inclusive, Block 12;  
 " " " " 1 through 10, inclusive, Block 13;  
 " " " " Tracts E, F, and G are zoned "Tourist Commercial" by Lincoln County.  
 Commercial use must have prior written approval.

Appeal of  
Determination

8. If the Planning Committee cannot make a determination acceptable to the petitioner, said petitioner may take the proposal to the next regular Board of Directors meeting.

Height  
Exceptions

3. Considerations for making a determination of a height exception:

- a. Determination will be on an individual lot basis.
- b. Exceptions to 15 foot height will be allowed to a lot owner to comply with local government ordinances imposed since Bayshore was originally developed, especially those regarding flood plain zone, and which, if not granted, would prohibit building a house on the lot.
- c. Obstruction of view of neighboring lots if a view would be possible when all lots are built upon.

## Flood Zone

Aesthetic  
Appearance

4. Considerations for making a determination of architectural style;

- a. Roof style.
- b. Placement of windows.
- c. Minimum square footage.
- d. Materials used.
- e. Overall appearance.
- f. Placement on lot.
- g. Color of roof and building (No bright colors - all Olympic Stain, or equivalent, colors acceptable).
- h. Landscaping.
- i. Fences.
- j. Decks
- k. Height of building, in proportion.

## MISCELLANEOUS:

A legal opinion was obtained in 1979 that any permit granted by the Planning Committee under false or fraudulent or misrepresented circumstances would not be considered a valid approval, and legal action could be taken against the person obtaining it, and the Beach Club would not have to abide by that approval.

Approvals, signed by only one member, without the approval of a majority of the members of the Planning Committee, are also voidable.

Upon discovering an error in the granting of a permit, the proper parties should be advised in writing.

888 APR 12 1980 PAGE 897

IN WITNESS WHEREOF, the undersigned has hereunto set its hand and seal this 24 day of April, 1980

BAYSHORE BEACH CLUB, INC.

By Wayne S. Sath  
By Ernie L. Sath

STATE OF OREGON )  
                  ) ss.  
County of Lincoln )

BE IT REMEMBERED, that on this 24 day of April 1980, before me, the undersigned, a notary public in and for said county and state, personally appeared the within named Wayne S. Sath and Ernie L. Sath the president and secretary, respectively, of Bayshore Beach Club, Inc., who are known to me to be the identical individuals described in and who executed the within instrument and acknowledged to me, each for himself and not one for the other, that they executed the same freely and voluntarily on behalf of said corporation.

IN WITNESS WHEREOF, I have set my hand and seal the day and year last above written.

Marion Jean Edinger  
Notary Public for Oregon  
My commission expires 2-14-82

After recording return to:

✓ BAYSHORE BEACH CLUB, INC.  
PO Box 995  
WALDMONT, ORS. 97394

DM COPY 10/10

192 Book 112, PAGE 898

STATE OF OREGON ) ss.  
County of Lincoln )

I, Alberta M. Bryant, County Clerk, in and for said county, do hereby certify that the within instrument was received for record, and recorded in the

record of 112 of said county of Newport, Oregon.

Date April 24 1980 P.M. 3:00 A.M.

Book 112 Page 893

WITNESS my hand and seal of said office affixed  
ALBERTA M. BRYANT  
County Clerk

By AmCultural Deputy  
Pd. Cl. \$17.00

032715

By action of the Board of Directors on April 19, 1980, the Guidelines for Determination Made by the Bayshore Beach Club Architectural, Planning and Zoning Committee "General Authority and Purpose" was recorded on April 24, 1980 on Book 112, Pages 893-4-5-6. An amendment to these Guidelines was made by the Board of Directors on September 19, 1981 deleting Article II, Subsection 5, item "d".

IN WITNESS WHEREOF, the undersigned has hereunto set its hand and seal this 4th day of November, 1981.

BAYSHORE BEACH CLUB, INC.

By Irene Youell  
By Marilee McAlpine

STATE OF OREGON )  
                  ) ss.  
County of Lincoln )

BE IT REMEMBERED, that on this 4th day of November 1981, before me, the undersigned, a notary public in and for said County and State, personally appeared the within named IRENE YOEUELL and Marilee McAlpine, the president and secretary, respectively, of Bayshore Beach Club, Inc., who are known to me to be the identical individuals described in and who executed the within instrument and acknowledged to me, each for himself and not one for the other, that they executed the same freely and voluntarily on behalf of said corporation.

IN WITNESS WHEREOF, I have set my hand and seal the day and year last above written.

Marcia Jean Wilson  
Notary Public for Oregon  
My commission expires 12-14-84

After recording return to: ✓

BAYSHORE BEACH CLUB, INC.  
P.O. BOX 995  
WALDPOR, OREGON 97394

STATE OF OREGON )  
County of Lincoln )  
I, Marcia Jean Wilson, Notary Public for Oregon, do hereby certify that the within instrument was recorded for record, and recorded in the records of said county of Lincoln, Oregon.  
Date NOV 5 1981 Page 1545  
Witness my hand and seal of said office at the City of Astoria, Oregon, this 5th day of November, 1981.  
By Ann Cutler Deputy  
RC 128 1545

050160

GUIDELINES FOR DETERMINATIONS MADE BY  
BAYSHORE BEACH CLUB ARCHITECTURAL, PLANNING AND ZONING COMMITTEE

GENERAL AUTHORITY AND PURPOSE

As set forth in Protective Covenants, as amended December 8, 1979:

Article II, Subsection 1:

Authority and Purpose a. Zoning is to be enforced by Planning Committee as set forth in each division's covenants or Lincoln County Zoning Ordinance, whichever is the more restrictive.

Article II, Subsection 2:

Plans to comply with Code a. All buildings and structures to conform to Lincoln County Building Regulations.

Written Approval b. All plans and specifications for any improvement to any lot shall be submitted to Planning Committee and approved in writing before commencement of construction.

Exteriors to be completed within 6 months c. Exteriors to be completed within 6 months from commencement of construction (hereby defined as date of issue of County Building Permit). Occupation will not be permitted until final inspection by Lincoln County.

New Materials d. All buildings and structures shall be of new materials of wood, stone, brick, glass, steel, concrete or like materials.

Article II, Subsection 3:

Size a. All dwellings shall be a minimum of 850 square feet of usable living area.

Height b. Any height above 15 feet requires written approval of Planning Committee.

Article II, Subsection 4:

Landscaping a. Trees, plants and shrubs planted shall not exceed six (6) feet in height without written approval of Planning Committee.

Article II, Subsection 5:

Setbacks a. Front Yard - 20 feet (Lincoln County Building Code).

b. Rear Yard - 10 feet (Lincoln County Building Code).

c. Side Yard - 5 feet (Lincoln County Building Code).

Article II, Subsection 6:

Minimum Lot Size a. Approval shall be denied for improvements to any lot not conforming to minimum size set forth in Covenants for that division:

- Division 1 - Minimum 5,000 square foot lot
- Division 2 - " 5,000 square foot lot
- Division 3 - " 6,000 square foot lot, only 1 bedroom  
6,001 to 7,000, only 2 bedroom
- Division 4 - " 7,000 square foot lot, only 3 bedroom
- Division 5 - " 7,500 square foot lot
- Division 6 - " 7,500 square foot lot
- Division 7 - " 7,500 square foot lot

Article II, Subsection 8:

Nuisance or Noxious Activity a. No noxious or offensive activity.  
b. No nuisance to neighborhood.

Article II, Subsection 9:

6 Months Temporary Living Quarters a. Issuance of written permits for self-contained travel trailers or similar vehicle for habitation use during construction only for 6 months will be issued upon written request.

Article II, Subsection 10:

Boat & Trailer Storage a. No boat, boat trailer, travel trailer, camp trailer, or mobile home shall be stored or parked upon any property without prior written approval from the Planning Committee.

Article II, Subsection 11:

Laundry Drying a. Folding drying racks not over 4 feet tall will be permitted in the yard - to be stored inside when not in use.

Article II, Subsection 12:

T.V. and Other Antennas a. There will be no approvals issued for T.V. antennas now that cable is available, and issuance of a permit for a C.B. antenna will be at the discretion of the Planning Committee. Prior written approval obtained.

Article II, Subsection 14:

Garbage a. Garbage or other waste shall be placed in sanitary containers and removed weekly.

Article II, Subsections 1 and 3:

Commercial Height 15 feet a. Division 3, Lots 26 through 42, inclusive, Block 4;  
Lots 1 through 32, inclusive, Block 11;  
Lots 1 through 11, inclusive, Block 12;

1/21/95-2

Article II, Subsections 1 and 3 (cont'd):

Division 3, Lots 1 through 10, inclusive, Block 13; Tracts E, F, and G are zoned "Tourist Commercial" by Lincoln County.

Commercial use must have prior written approval.

Commercial      b. Division 6, Lots 78 through 87, Block 4 - Commercial  
25 foot height O.K.

Duplex            Lots 67 through 77, Block 4 - Duplex Only  
25 foot height O.K.

                    Lots 1 through 9, Block 32 - Duplex Only  
(25 foot height O.K. for Lots 1 through 3)

                    Lots 1 through 5, Block 33 - Duplex Only  
25 foot height O.K.

Any height over 15 foot (except Lots 1 through 3, Block 32; Lots 1 through 5, Block 33; and Lots 67 through 87, Block 4) must have prior written approval from the Planning Committee.

All commercial uses must have prior written approval from the Planning Committee.

CONSIDERATIONS FOR MAKING DETERMINATIONS

Land Use            1. Zoning created by protective covenants or Lincoln County Zoning Ordinances, whichever is the more restrictive, shall prevail.

Commercial Requirements      2. A commercial use shall be determined appropriate if it meets the following requirements:

                    a. Will benefit the residents in all seven divisions of Bayshore.

                    b. Provide for an agreement whereby Commercial users would pay a proportionate amount for maintenance of Bayshore Drive and any other Bayshore roads maintained by the Bayshore Road District.

Signs                c. Any business sign erected on property within the confines of Bayshore Subdivision shall have prior written approval of Planning Committee if it is over two (2) square feet per establishment.

Number             d. Number of signs to be erected in excess of one shall require prior written approval of the Planning Committee.

Replacement        e. Any replacement of existing signs shall require prior written approval by the Planning Committee.

294 2355

4.

**Information  
Required for  
Determination**

- f. Size of building, number of occupants, estimated traffic load, estimated parking space, appearance of building, desirability for needs of Bayshore Community, aesthetic value, architectural design blending with structures in existence, landscaping to be done and maintained.

**Appeal of  
Determination**

- g. If the Planning Committee cannot make a determination acceptable to the petitioner, said petitioner may take the proposal to the next regular Board of Directors meeting.

**Height  
Exceptions**

3. Considerations for making a determination of a height exception:
  - a. Determination will be on an individual lot basis.

**Flood Zone**

- b. Exceptions to 15 foot height will be allowed to a lot owner to comply with local government ordinances imposed since Bayshore was originally developed, especially those regarding flood plain zone, and which, if not granted, would prohibit building a house on the lot.

**View**

- c. Obstruction of view of neighboring lots if a view would be possible when all lots are built upon.

**Notification and  
Application Fee**

- d. Height variance requests submitted by the property owner/builder must be followed by written notification of intent sent by the Bayshore Secretary/Treasurer to all property owners within 300 feet of the applicant's lot lines. An application fee of \$20.00 shall be assessed to cover the handling and notification expenses by the Bayshore Secretary/Treasurer. The Board shall hear the request 30 days after the mailing at the next regularly scheduled meeting.

**Time Limit**

- e. Height variance permits shall be valid for 120 days from date of issue unless a building has been erected or is under construction.

**Aesthetic  
Appearance**

4. Considerations for making a determination of architectural style:

- a. Roof style
- b. Placement of windows
- c. Minimum square footage
- d. Materials used
- e. Overall appearance
- f. Placement on lot
- g. Color of roof and building (no bright colors - all Olympic Stain, or equivalent, colors acceptable)
- h. Landscaping
- i. Fences
- j. Decks
- k. Height of building, in proportion

**Manufactured  
Homes**

5. Considerations for manufactured homes:

- a. Must meet current state-wide codes for manufactured homes.

1/21/95-4

FEB 20 1995

Manufactured  
Homes (cont.)

2011V 294 CASE 2356

5.

- b. Multiwide and a minimum of 1,000 square feet (Lincoln County minimum).
- c. Pit set or set on a continuous masonry foundation around the perimeter with a maximum height of 24 inches above finish grade.
- d. Siding and roofing to be similar to materials used on other single family homes in Bayshore. Siding must overlap so no vertical seams are visible.
- e. Garage or carport is required.
- f. Any decks, porches, and steps must be approved by Planning Committee.

MISCELLANEOUS:

A legal opinion was obtained in 1971 that any permit granted by the Planning Committee under false or fraudulent or misrepresented circumstances would not be considered a valid approval, and legal action could be taken against the person obtaining it, and the Beach Club would not have to abide by that approval.

Approvals signed by only one member, without the approval of a majority of the members of the Planning Committee, are also voidable.

Upon discovering an error in the granting of a permit, the proper parties should be advised in writing.

Revised 1/21/95

1/21/95-5

FEB 20 1995

294 2357

By action of the Board of Directors on January 21, 1995, the Guidelines for Determination Made by the Bayshore Beach Club Architectural, Planning and Zoning Committee "General Authority and Purpose" as recorded on Book 112, Pages 893-4-5-6, and amended as recorded on Book 128, Page 1545, were revised and amended, as attached.

IN WITNESS WHEREOF, the undersigned has hereunto set its hand and seal this 2nd day of February, 1995.

BAYSHORE BEACH CLUB, INC.

By Jack K. Rasmussen  
Jack K. Rasmussen, President  
By GMH Hanavan  
GMH Hanavan, Corporate Secretary

STATE OF OREGON }  
County of Lincoln } ss.

BE IT REMEMBERED, that on this 2nd day of February, 1995, before me, the undersigned, a notary public in and for said County and State, personally appeared the within named, Jack K. Rasmussen, the president of Bayshore Beach Club, Inc., who is known to me to be the identical individual described in and who executed the within instrument and acknowledged to me that he executed the same freely and voluntarily on behalf of said corporation.

IN WITNESS WHEREOF, I have set my hand and seal the day and year last above written.




STATE OF OREGON }  
County of Lake } ss.

BE IT REMEMBERED, that on this 4th day of February, 1995, before me, the undersigned, a notary public in and for said County and State, personally appeared the within named, GMH Hanavan, the corporate secretary of Bayshore Beach Club, Inc., who is known to me to be the identical individual described in and who executed the within instrument and acknowledged to me that she executed the same freely and voluntarily on behalf of said corporation.

IN WITNESS WHEREOF, I have set my hand and seal the day and year last above written.

After recording return to:  
BAYSHORE BEACH CLUB, INC.  
P. O. Box 995  
Waldport, OR 97394

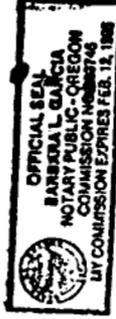

Barbara L. Garcia  
Notary Public for Oregon 2/12/95  
My commission expires 2/12/95

FEB 20 1995

294 of 2358

STATE OF OREGON  
County of Lincoln  
I, Dana W. Jensen, County Clerk, in and for said county, do hereby certify that the foregoing instrument was received for record, and recorded in the Book of Records of said County, Oregon.

Book 2358 Page 2358  
WITNESS my hand and seal of said office this



*Dana W. Jensen*  
DANA W. JENSEN, Lincoln County Clerk  
Doc # 6130958  
Rec'd: 54224 40.00  
02/08/1995 03:34:46 pm

FEB 8 1995

AFTER RECORDING RETURN TO:

Minor, Bandomis & Connell, P.C.  
236 West Olive Street  
Newport OR 97365

STATE OF OREGON } ss. 3  
County of Lincoln }  
I, Dana W. Jenkins, County Clerk, in and for said county, do hereby  
certify that the within instrument was received for record, and  
recorded in the Book of Records of said county at Newport, Oregon,  
Book \_\_\_\_\_ Page \_\_\_\_\_

WITNESS my hand and seal of said office affixed.

  
DANA W. JENKINS, Lincoln County Clerk

Doc : 200307092  
Rect: 303512 36.00  
05/06/2003 03:45:19pm



### COVENANTS AND RESTRICTIONS, BAYSHORE BEACH CLUB

This document is recorded to give notice to all interested persons that certain guidelines relating to building and landscaping on lots in the Bayshore Beach Club have been promulgated, and may be changed from time to time, pursuant to the Covenants and Restrictions on lots in Bayshore. These guidelines are provided by the Bayshore Beach Club, Inc., to assist members and building contractors in following the requirements of the Covenants and Restrictions ("C & Rs") which govern building and landscaping within Bayshore. The C & Rs were recorded February 11, 1980, in the deed records of Lincoln County, at Book 110, Page 226, *et seq.* A document entitled "Guidelines for Determinations Made By Bayshore Beach Club Architectural, Planning and Zoning Committee" was recorded in the deed records of Lincoln County at Book 294, Page 2352, *et seq.* This document now updates those recorded Guidelines, and states that further updates to the Guidelines may not be recorded..

### MODIFICATION OF "GUIDELINES FOR DETERMINATIONS MADE BY BAYSHORE BEACH CLUB ARCHITECTURAL, PLANNING AND ZONING COMMITTEE"

The Guidelines supplement the C & Rs, and provide guidance to property owners planning new construction, remodeling, or landscaping on lots in Bayshore. They also provide a framework for the Architectural Planning, and Zoning Committee ("Planning Committee") for the performance of its duties. Compliance with these Guidelines will be enforced as set forth in the Bayshore Beach Club's C & Rs, Articles of Incorporation and By-Laws. This document was voted on and adopted in accordance with the By-Laws.

### GENERAL AUTHORITY AND PURPOSE

C & R Article II, Subsection 1:

Authority and Purpose a. Zoning is to be enforced by the Planning Committee as set forth in each division's covenants or Lincoln County Zoning Ordinance, whichever is the more restrictive.

C & R Article II, Subsection 2:

Plans to Comply With Code a. All buildings and structures to conform to Lincoln County Building Regulations, and the requirements of the Planning Committee.

- Written Approval      b.    All plans and specifications for any improvement to any lot shall be submitted to the Planning Committee and approved in writing before commencement of construction.
- Exterior Completion Within 6 months      c.    Exteriors to be completed within six months from commencement of construction (hereby defined as the date of issue of a **County Building Permit**.) A portable toilet must be on site prior to start of construction. Occupancy will not be permitted until the final inspection by Lincoln County has been completed.
- New Materials      d.    All buildings and structures shall be of new materials of wood, stone, brick, glass, steel, concrete or like materials. Newly developed synthetic and/or composite materials shall be subject to Committee approval.
- Environmental Impact      e.    Structures to be erected shall be placed upon the subject property so as to minimize impact upon the environment and adjacent properties. Planning Committee review and written approval shall be obtained prior to ground cover removal.

C & R Article II, Subsection 3:

- Size      a.    All dwellings shall be a minimum of 850 square feet of usable living area.
- Height      b.    Any height **variation** over the 15 foot limitation above the average original grade requires written approval of the Planning Committee.

Specific guidelines have been promulgated by the Planning Committee and Board of Directors setting requirements particular to Commercial and Multi-Family development within Bayshore (where allowed); Manufactured Homes; and Architectural Styles. Specific guidelines have also been promulgated setting forth how to determine original grade and compute the need for a variance to height restrictions, and regarding building permit application procedures and variance request procedures. Pursuant to their authority under the C & Rs, the Planning Committee and the Board of Directors may promulgate further procedures and requirements for compliance with the C & Rs.

PROPERTY OWNERS ARE RESPONSIBLE FOR COMPLIANCE WITH THE RECORDED C & Rs, ALL COUNTY BUILDING CODES, AND ALL DULY PROMULGATED REQUIREMENTS OF THE BAYSHORE PLANNING COMMITTEE. THE PLANNING COMMITTEE'S REQUIREMENTS AND PROCEDURES MAY BE AMENDED FROM TIME TO TIME. PROPERTY OWNERS MUST CONTACT THE PLANNING COMMITTEE PRIOR TO ANY CONSTRUCTION, REMODELING OR LANDSCAPING AND REQUEST CURRENT INFORMATION ON REQUIREMENTS AND PROCEDURES.

DATED this 5 day of May, 2003.

  
Beth Marin, Secretary, Bayshore Beach Club

(Notary on following page)

STATE OF OREGON )  
 ) ss.  
County of Lincoln )

SUBSCRIBED AND SWORN to before me, this 5 day of May, 2003.

Vicki L. Klebe  
Notary Public for State of Oregon

ATTEST:

  
Perry Hoyster, President



STATE OF OREGON )  
 ) ss.  
County of Lincoln )

SUBSCRIBED AND SWORN to before me, this 5 day of May, 2003.

Vicki L. Klebe  
Notary Public for State of Oregon

